




The Kingston

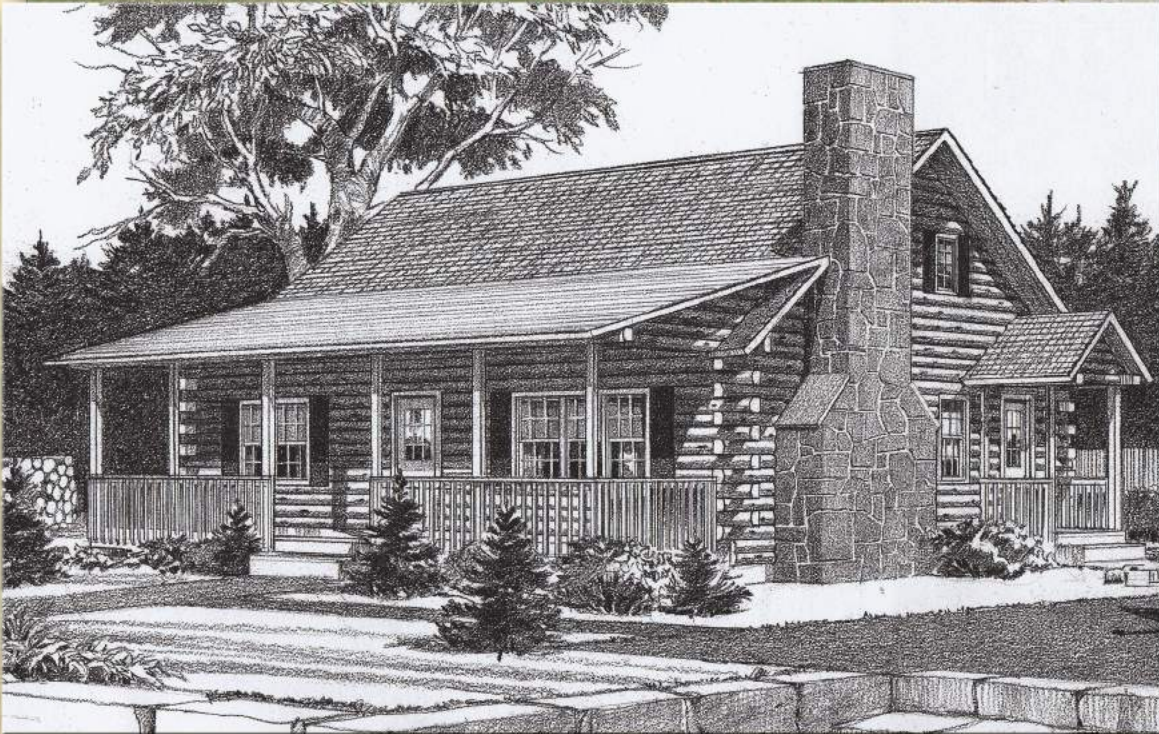

*Kingston photograph above
shown with optional
enclosed porch area*

*Artist's rendering at right
shows the standard porch
entrance*


Northeastern Log Homes

info@northeasternlog.com 800-624-2797 www.northeasternlog.com

*Artist's rendering, photography and optional design ideas may vary from the standard model. Please always consult the standard floorplan and refer to the Premier Series material list as to what is included.



The Kingston

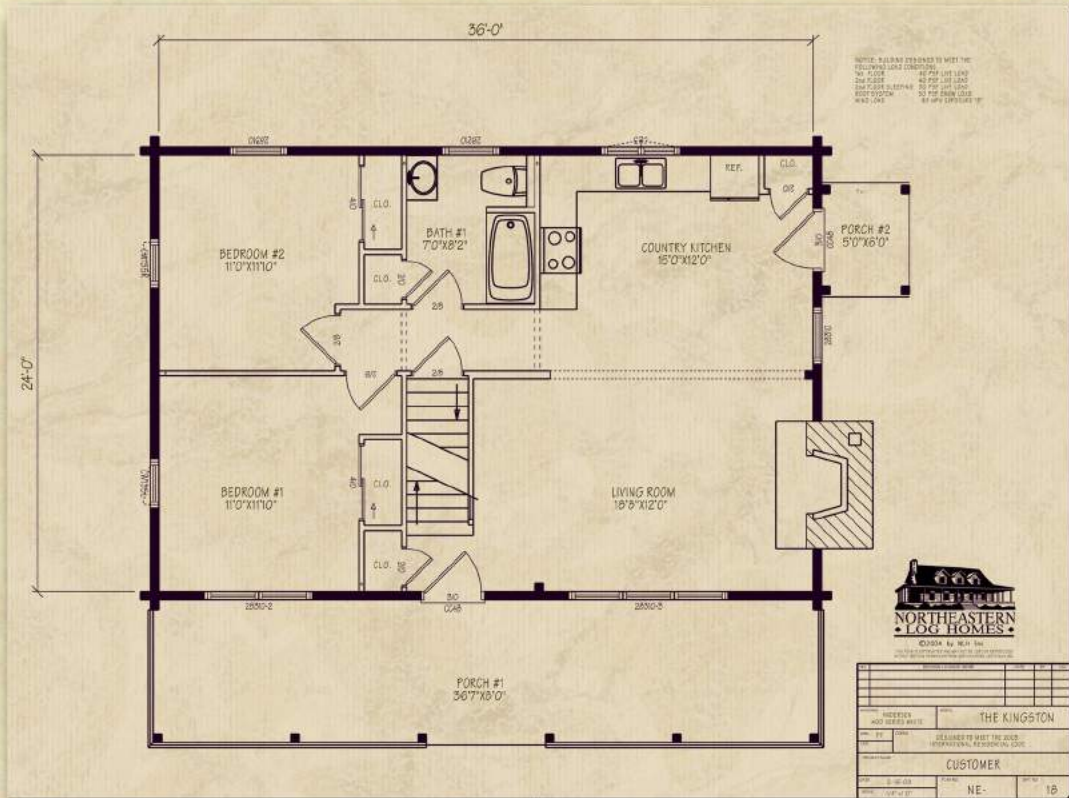

Premier Home Series

24' x 36' Size

1,473 Square Feet

Three Bedrooms

Two Full Baths

Optional Design Ideas:


Make a first floor Master Suite by removing the partition between Bedroom #1 and Bedroom #2

Install built-in pull-out drawers in the bedroom #3 storage area

Extend the rear dormer over the bedroom to utilize the entire second floor area

Move the fireplace next to the stairs and put (2) windows on that right side

Also--see the Bigelow in the Traditional Home Series

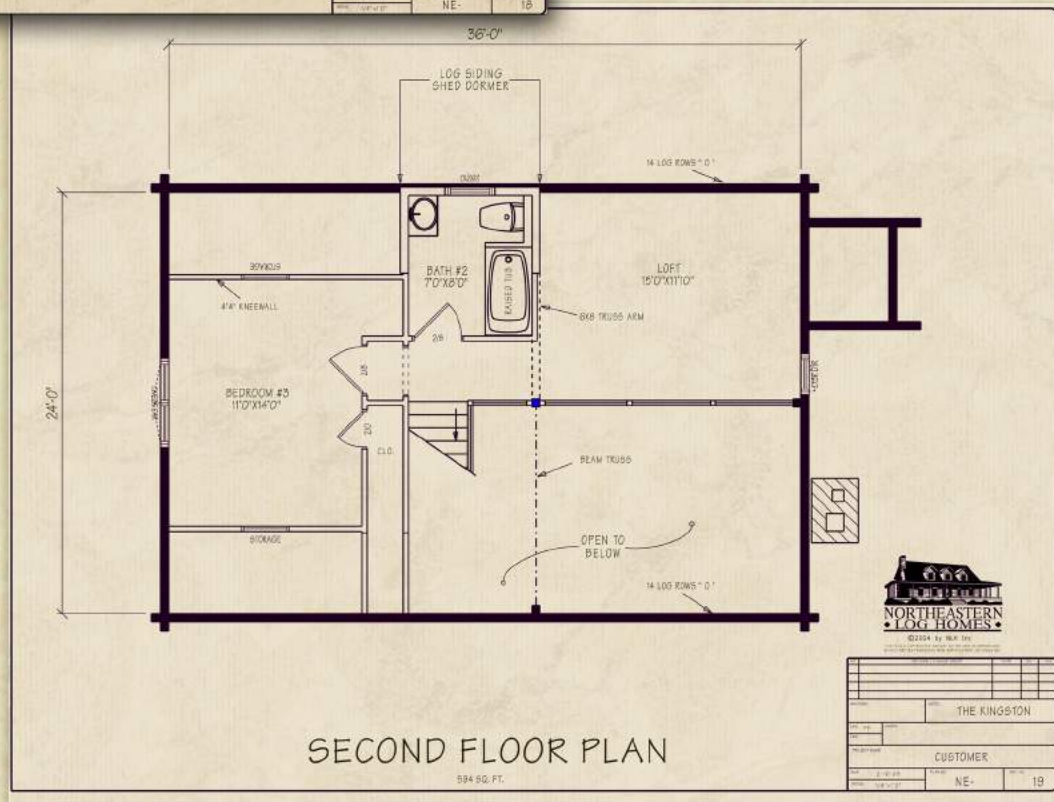

SECOND FLOOR PLAN

594 SQ. FT.

Northeastern Log Homes


info@northeasternlog.com 800-624-2797 www.northeasternlog.com

*Artist's rendering, photography & optional design ideas may vary from the standard model. Please always refer to the standard floorplan and consult the Premier Home Series Material List as to what is included. All plans, photography and images copyright NLH 2016

36'-0"


NOTICE: BUILDING DESIGNED TO MEET THE FOLLOWING LOAD CONDITIONS:
 1st FLOOR 40 PSF LIVE LOAD
 2nd FLOOR 40 PSF LIVE LOAD
 2nd FLOOR SLEEPING 30 PSF LIVE LOAD
 ROOF SYSTEM 50 PSF SNOW LOAD
 WIND LOAD 90 MPH EXPOSURE "B"

24'-0"

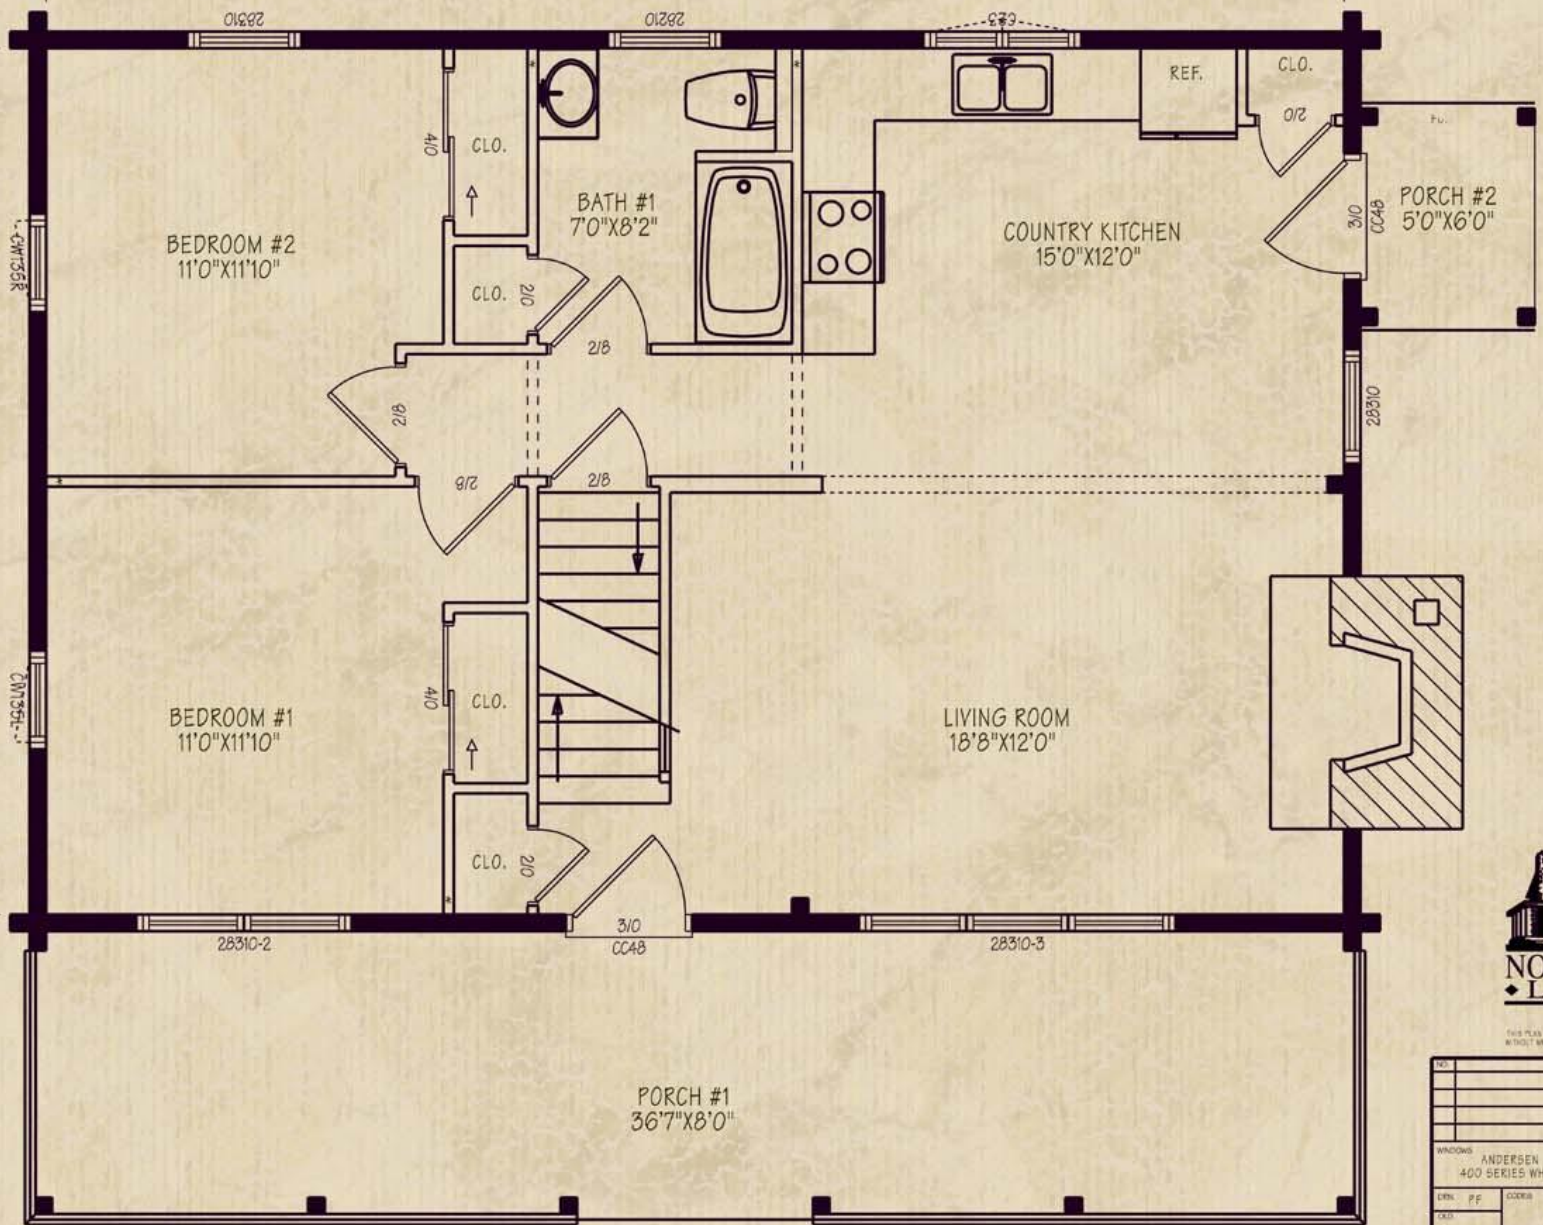

©2004 by NLH Inc
 THIS PLAN IS COPYRIGHTED AND MAY NOT BE REPRODUCED OR REPRODUCED WITHOUT WRITTEN PERMISSION FROM NORTHEASTERN LOG HOMES, INC.

NO.	REVISION / CHANGE ORDER	DATE	BY	CHKD
WINDOWS	ANDERSEN 400 SERIES WHITE	MODEL	THE KINGSTON	
DESK. PF.	CODES	DESIGNED TO MEET THE 2003 INTERNATIONAL RESIDENTIAL CODE		
		PROJECT NAME CUSTOMER		
DATE	2-16-09	PLAN NO.	NE-	SHEET NO. 18
SCALE	1/4" = 1'-0"			

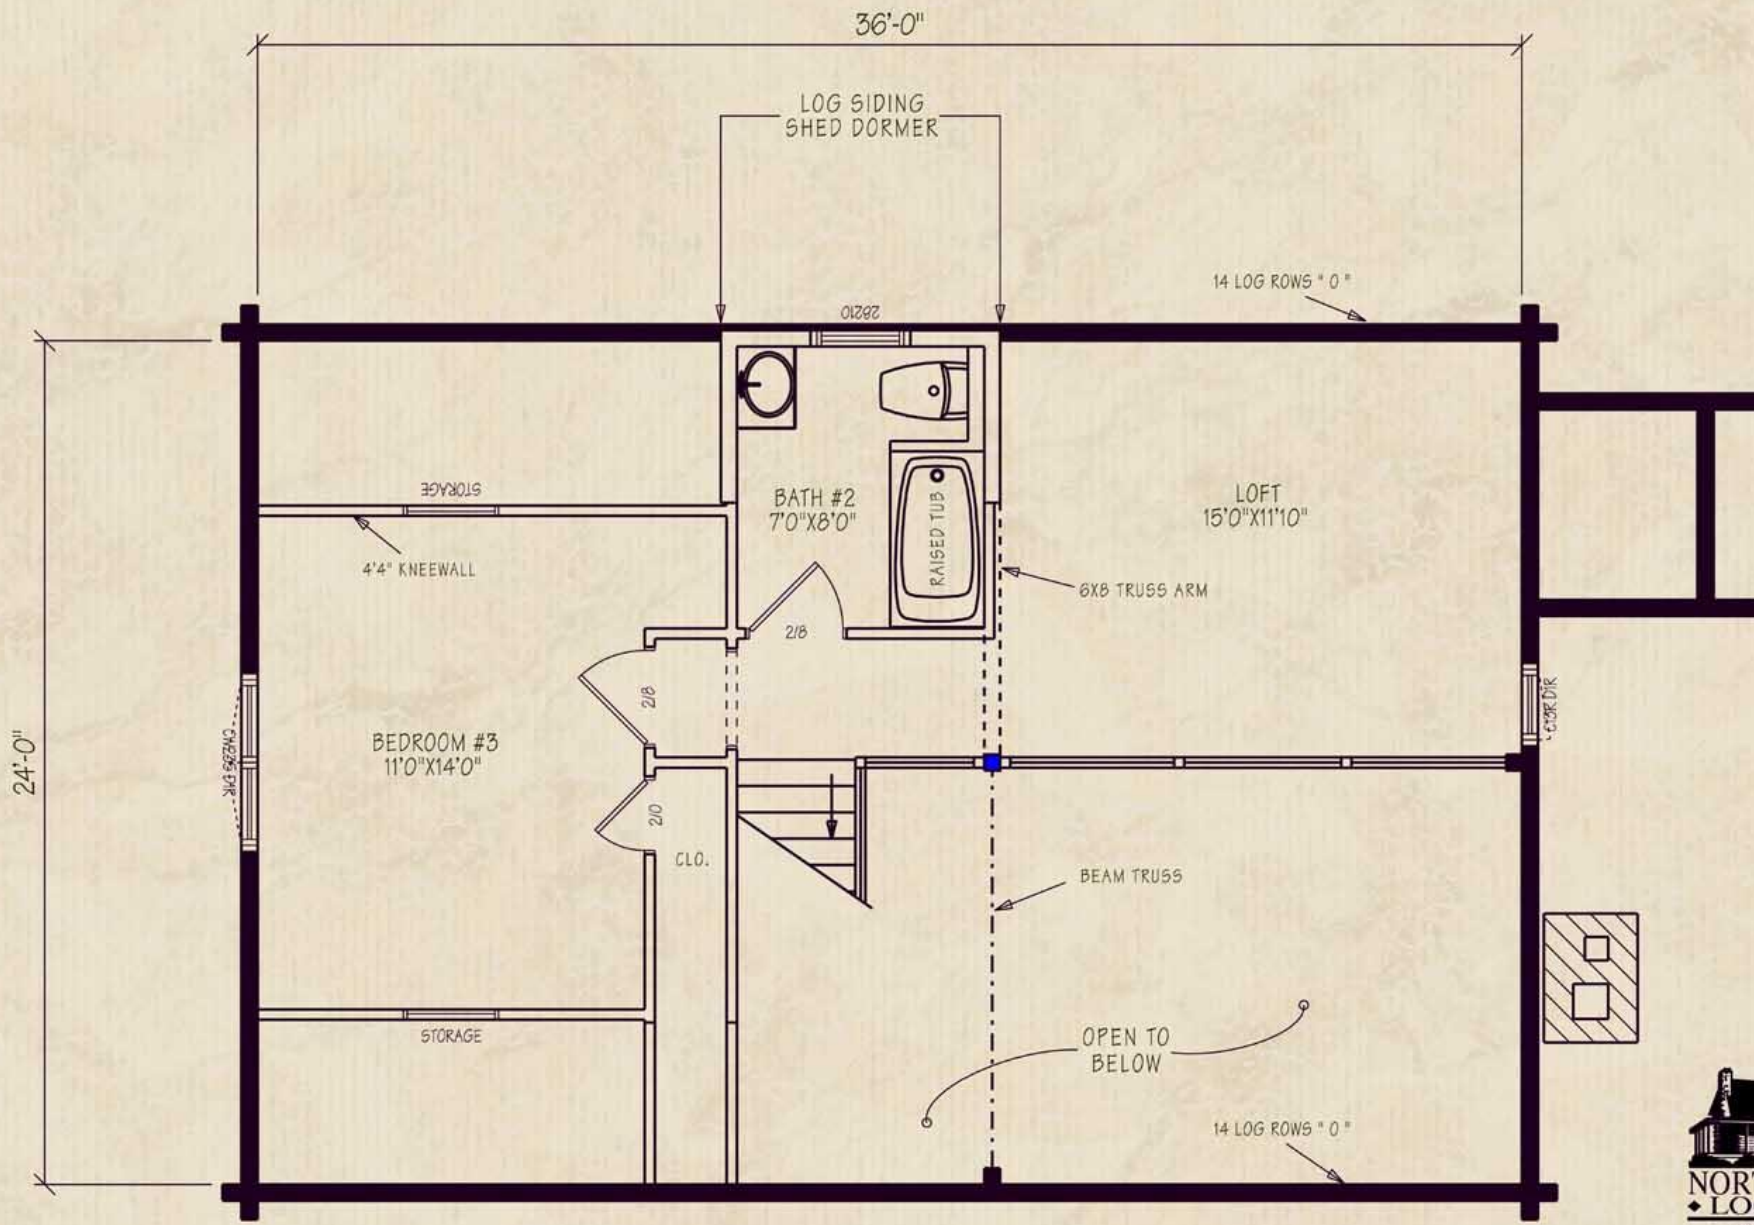

SECOND FLOOR PLAN

594 SQ. FT.



©2004 by NLH Inc
 THIS PLAN IS COPYRIGHTED AND MAY NOT BE USED OR REPRODUCED
 WITHOUT WRITTEN PERMISSION FROM NORTHEASTERN LOG HOMES, INC.

NO.		REVISION / CHANGE ORDER	DATE	BY	CHK.
WINDOWS:		MODEL: THE KINGSTON			
DETL. #:					
PROJECT NAME:		CUSTOMER			
DATE: 2-16-09		PLAN NO.: NE-		SHT. NO.: 19	
SCALE: 1/4" = 1'-0"					