




The Bigelow

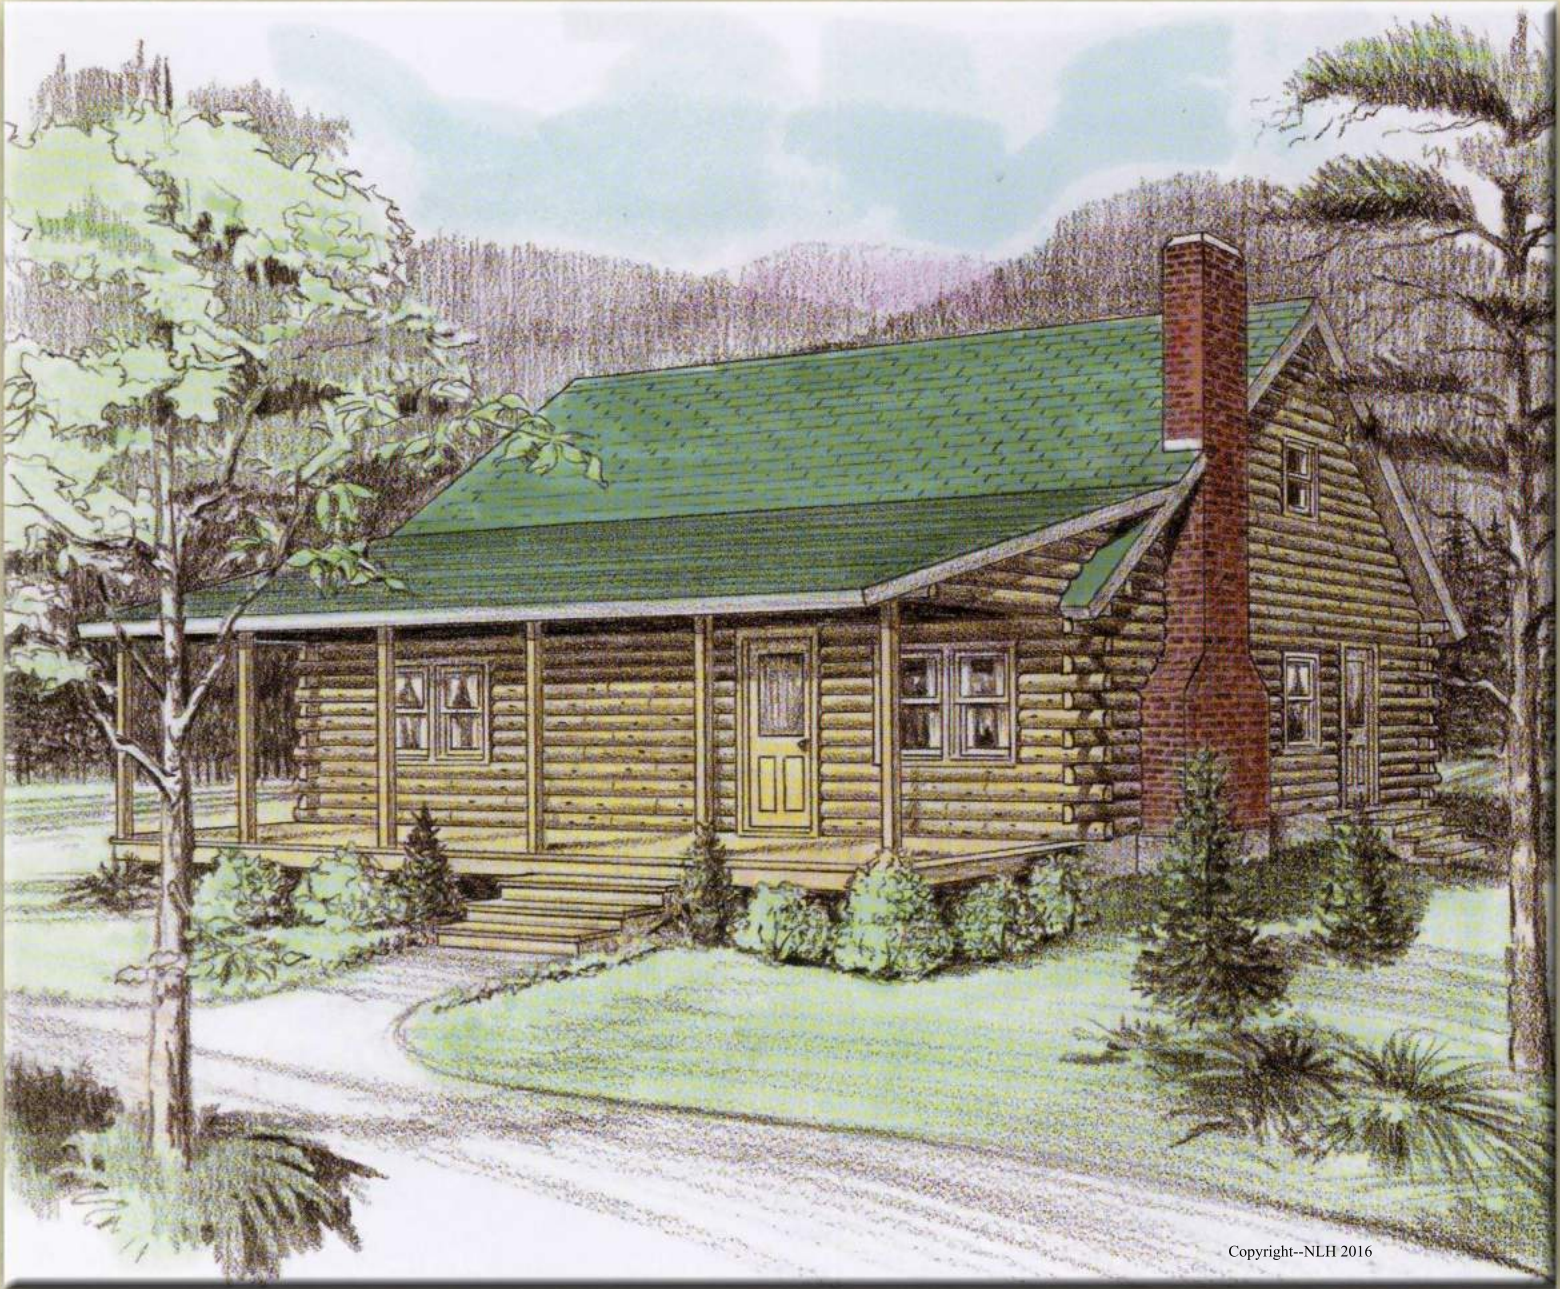

Copyright--NLH 2016

The Traditional Home Series--Bigelow

Northeastern Log Homes
info@northeasternlog.com 800-624-2797 www.northeasternlog.com

*Artist's rendering, photography and optional design ideas may vary from the standard model. Please always consult the standard floorplan and refer to the Traditional Home Series Material list as to what is included.



The Bigelow

Traditional Home Series


24' x 36' Size

1,411 Square Feet

Three Bedrooms

Two Full Baths

The Bigelow has a full cathedral ceiling on the entire second floor and open to below area via rafters & ridge beam with knotty pine v-match included below. The 1st to 2nd floor area is done via regular framing with knotty pine v-match optional for the 1st floor ceiling. Consult the Traditional Series material list for full details.

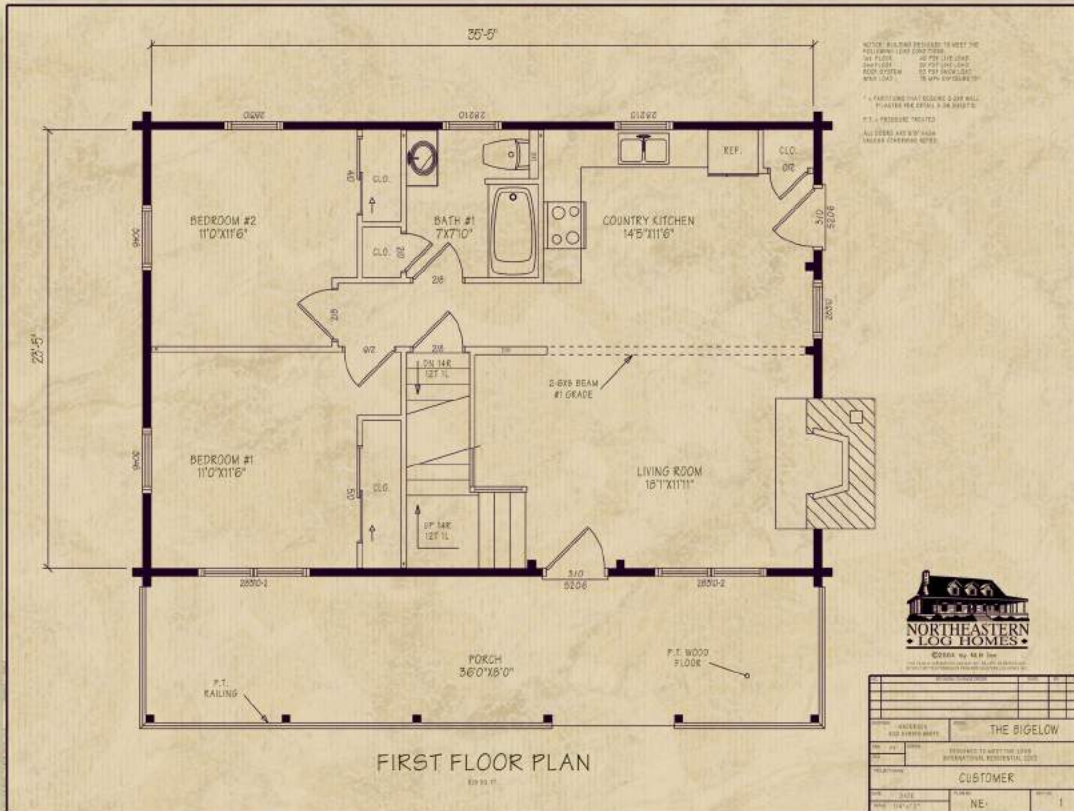

FIRST FLOOR PLAN


Optional Design Ideas:

Make a first floor Master Suite by removing the partition between Bedroom #1 and Bedroom #2

Install built-in pull-out drawers in the bedroom #3 storage area

Extend the rear dormer over the bedroom to utilize the entire second floor area

Move the fireplace next to the stairs and put (2) windows on that right side

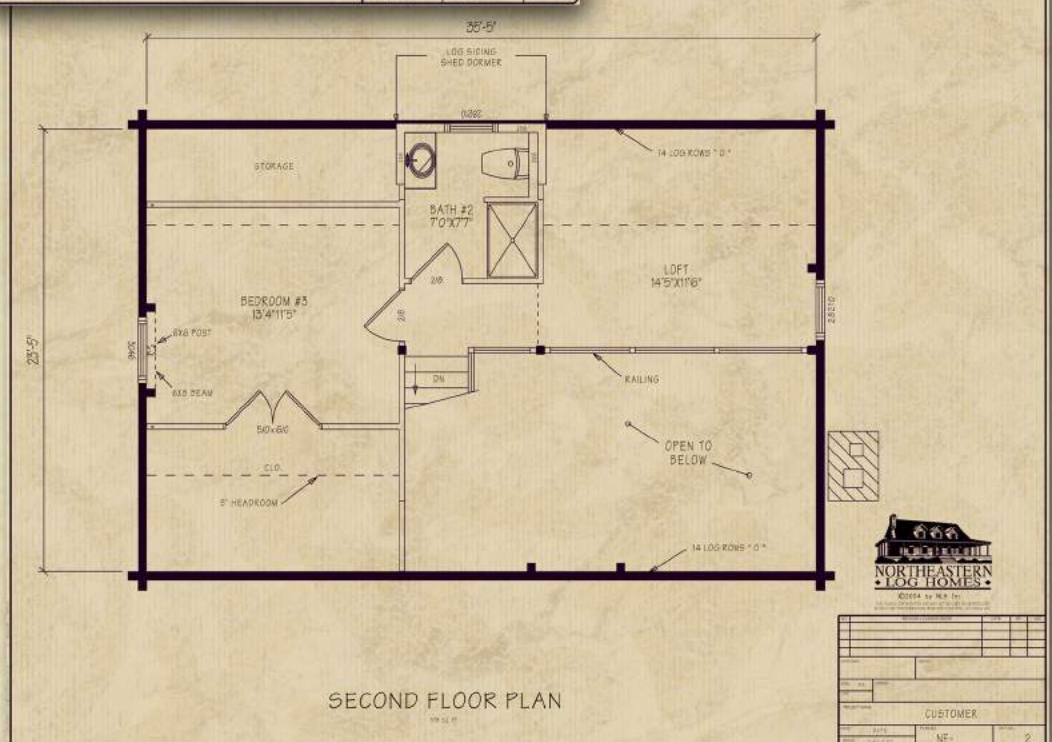

SECOND FLOOR PLAN

Northeastern Log Homes

info@northeasternlog.com 800-624-2797 www.northeasternlog.com

*Artist's rendering, photography & optional design ideas may vary from the standard model. Please always refer to the standard floorplan and consult the Traditional Home Series Material List as to what is included.

23'-5"


35'-5"

NOTED: BUILDING DESIGNED TO MEET THE FOLLOWING LOAD CONDITIONS:
 1st FLOOR 40 PSF LIVE LOAD
 2nd FLOOR 20 PSF LIVE LOAD
 ROOF SYSTEM 20 PSF SNOW LOAD
 WIND LOAD 75 MPH EXPOSURE 'B'

* - PARTITIONS THAT REQUIRE 2x8x8 WALL
 PLASTER PER DETAIL # IN SHEET B.

P.T. = PITCHED TRIMMED

ALL DOORS ARE 6'8" HIGH
 UNLESS OTHERWISE NOTED.

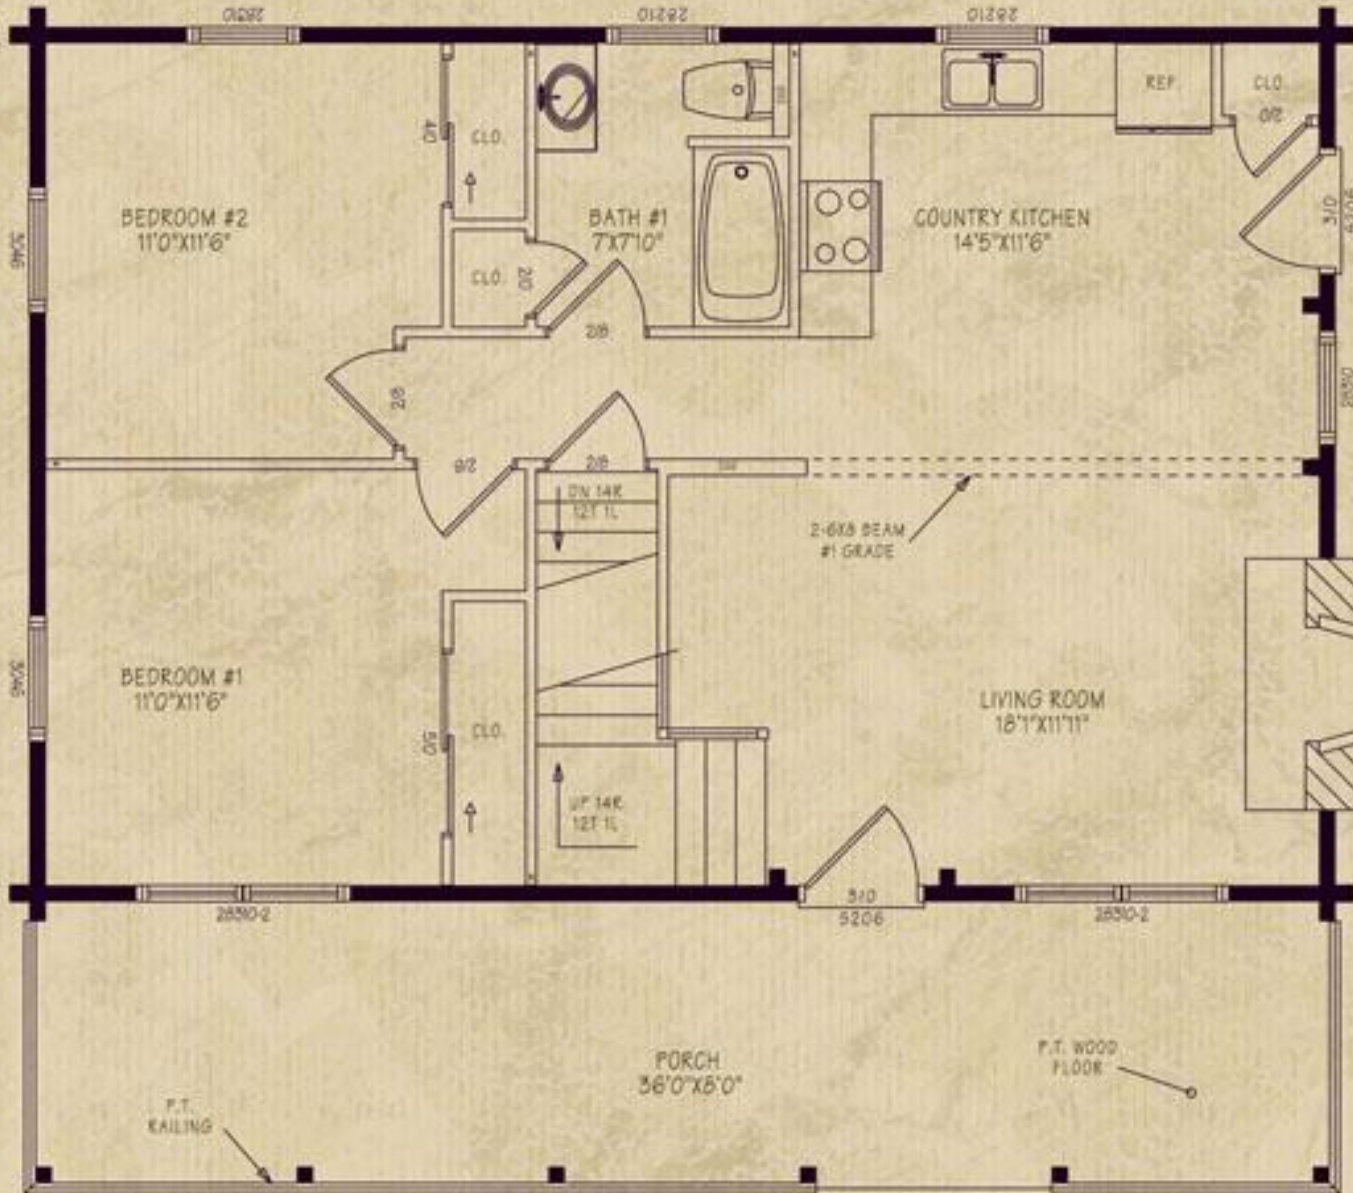


FIRST FLOOR PLAN

829 942 87



©2004 by NLR Inc.
 THIS PLAN IS A COPYRIGHTED WORK OF NLR INC. AND IS NOT TO BE REPRODUCED OR TRANSMITTED IN ANY FORM OR BY ANY MEANS, ELECTRONIC OR MECHANICAL, WITHOUT PERMISSION IN WRITING FROM NLR INC.

ADDRESS 400 3000 S WHITE		THE BIGELOW	
PHONE		DESIGNED TO MEET THE 2000 INTERNATIONAL RESIDENTIAL CODE	
CUSTOMER			
DATE	BY	SCALE	SHEET NO. 1
DATE	BY	SCALE	1

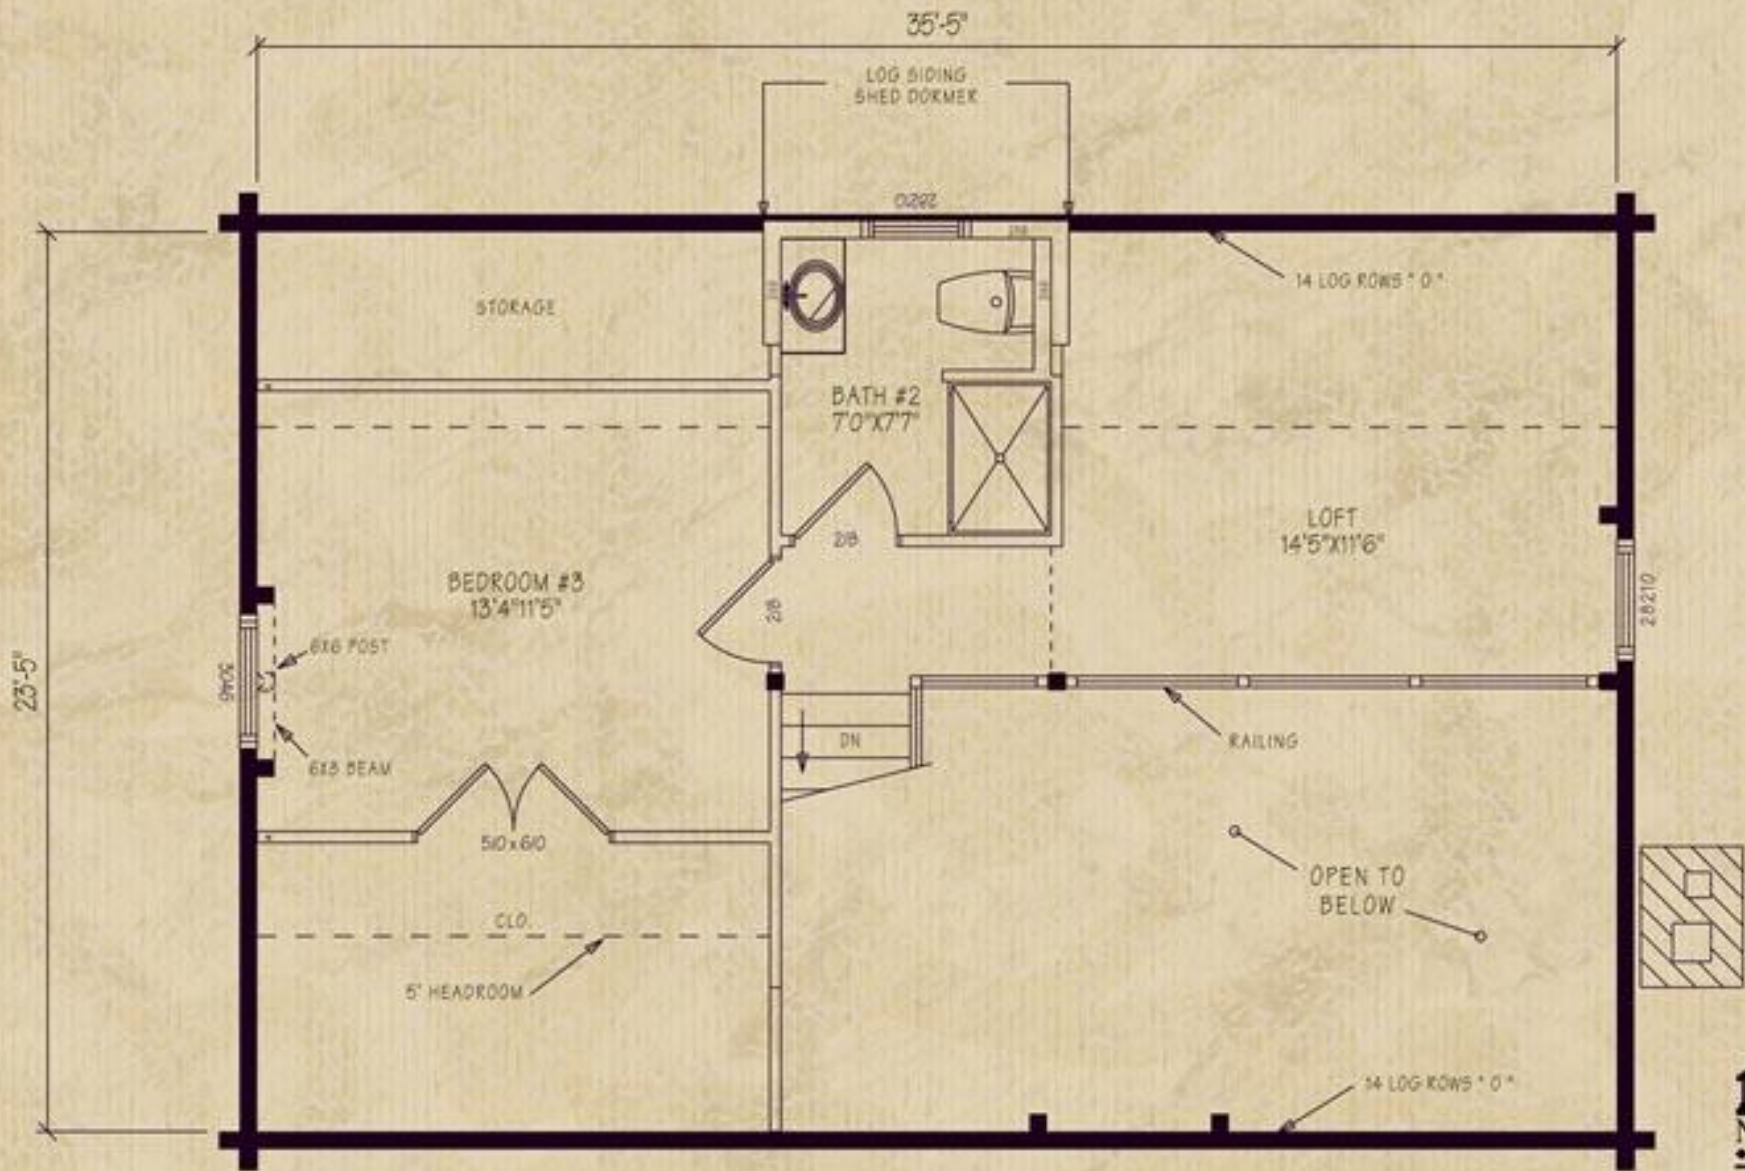

SECOND FLOOR PLAN

1/18/04



©2004 by N.E.H. Inc.

NAME		ADDRESS	
CITY		STATE	
ZIP		PHONE	
CUSTOMER			
DATE	PRICE	DATE	PRICE
1/18/04			2