


The Summit

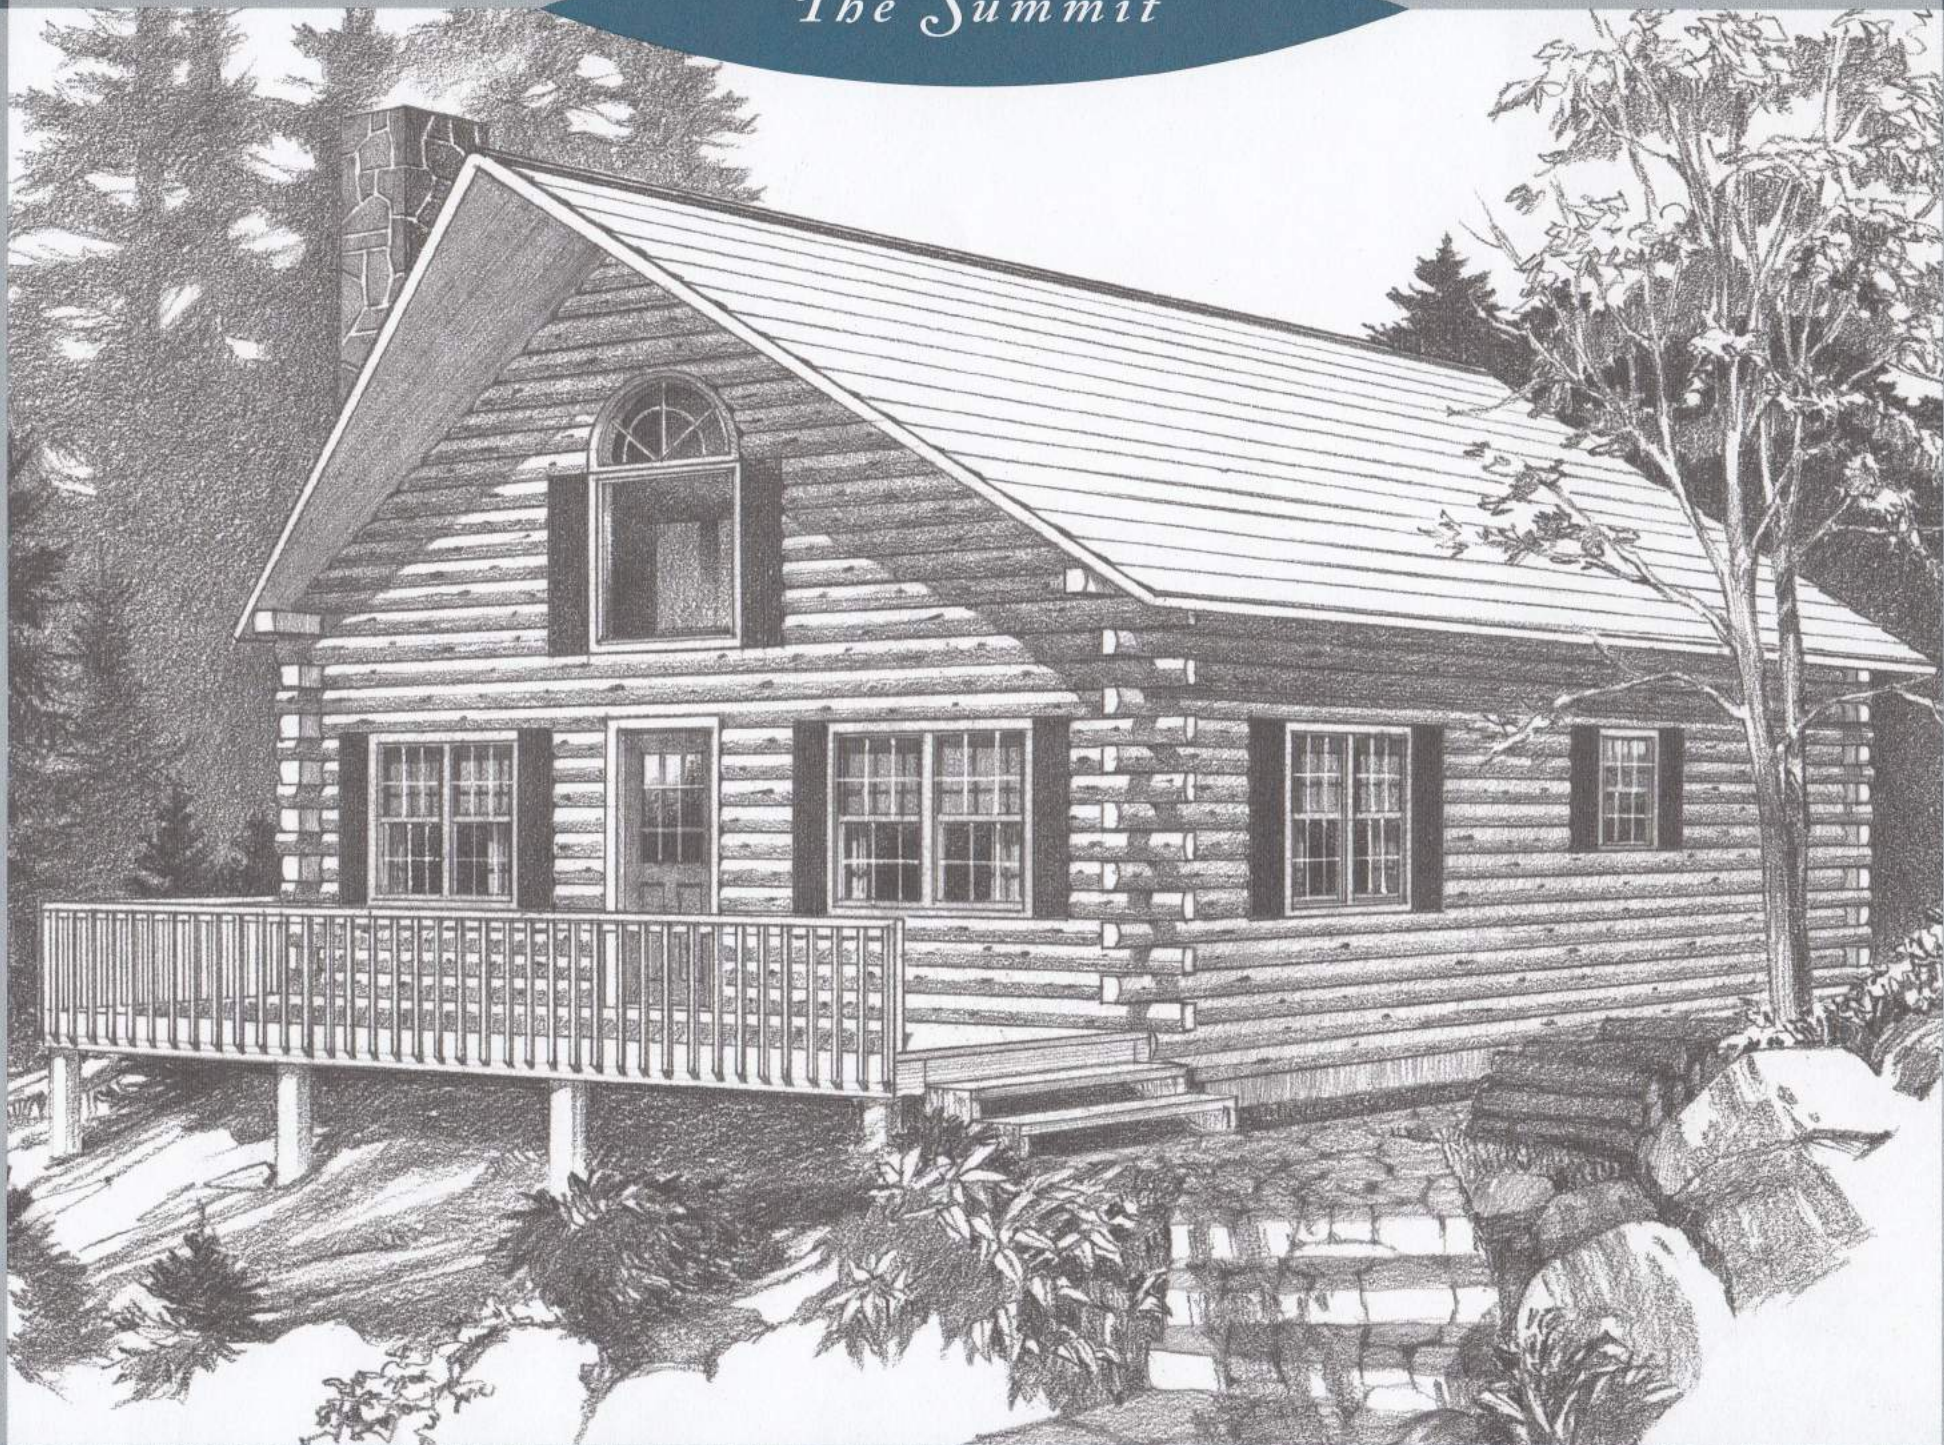


TWO BEDROOM HOMES

Artist's rendering. Actual homes may vary.


THE SUMMIT

AS YOU ENTER THIS HOME, you'll be greeted by the impressively sized living/dining area that soars up to an intricately crafted cathedral ceiling. The effect is one of flowing, unrestricted space in which you can enjoy a quiet moment before the fireplace or conversation with friends. The kitchen features a snack bar for quick meals or late night snacks. Both bedrooms have plentiful storage and closet space. With its full-length front deck and economical design, the Summit makes a wonderful vacation home.

Two Bedrooms
One Bath
1,094 Total Square Feet

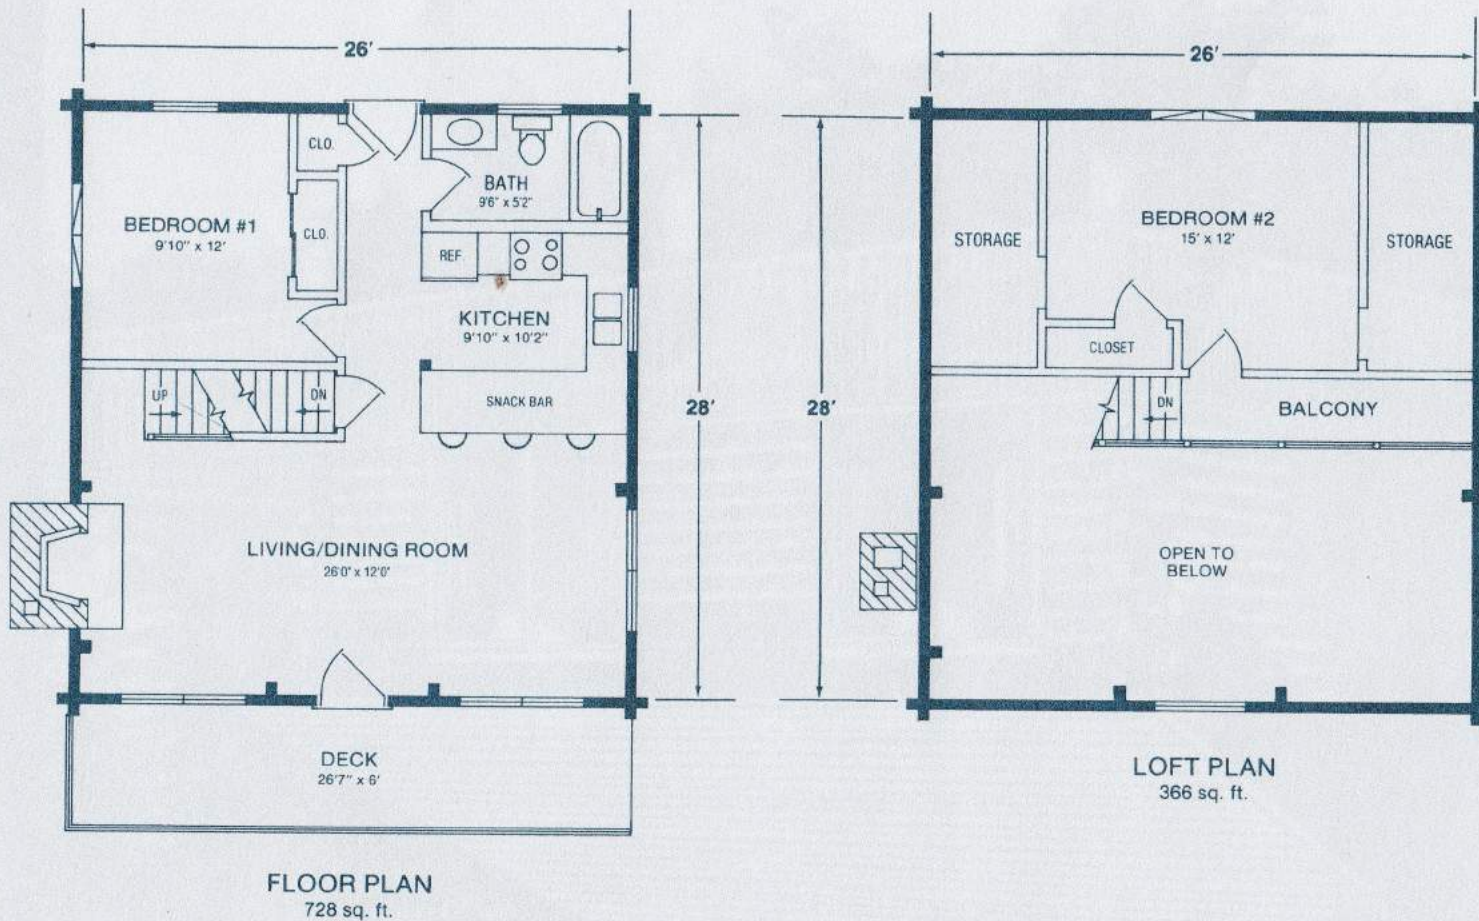

© 2010 Northeastern Log Homes

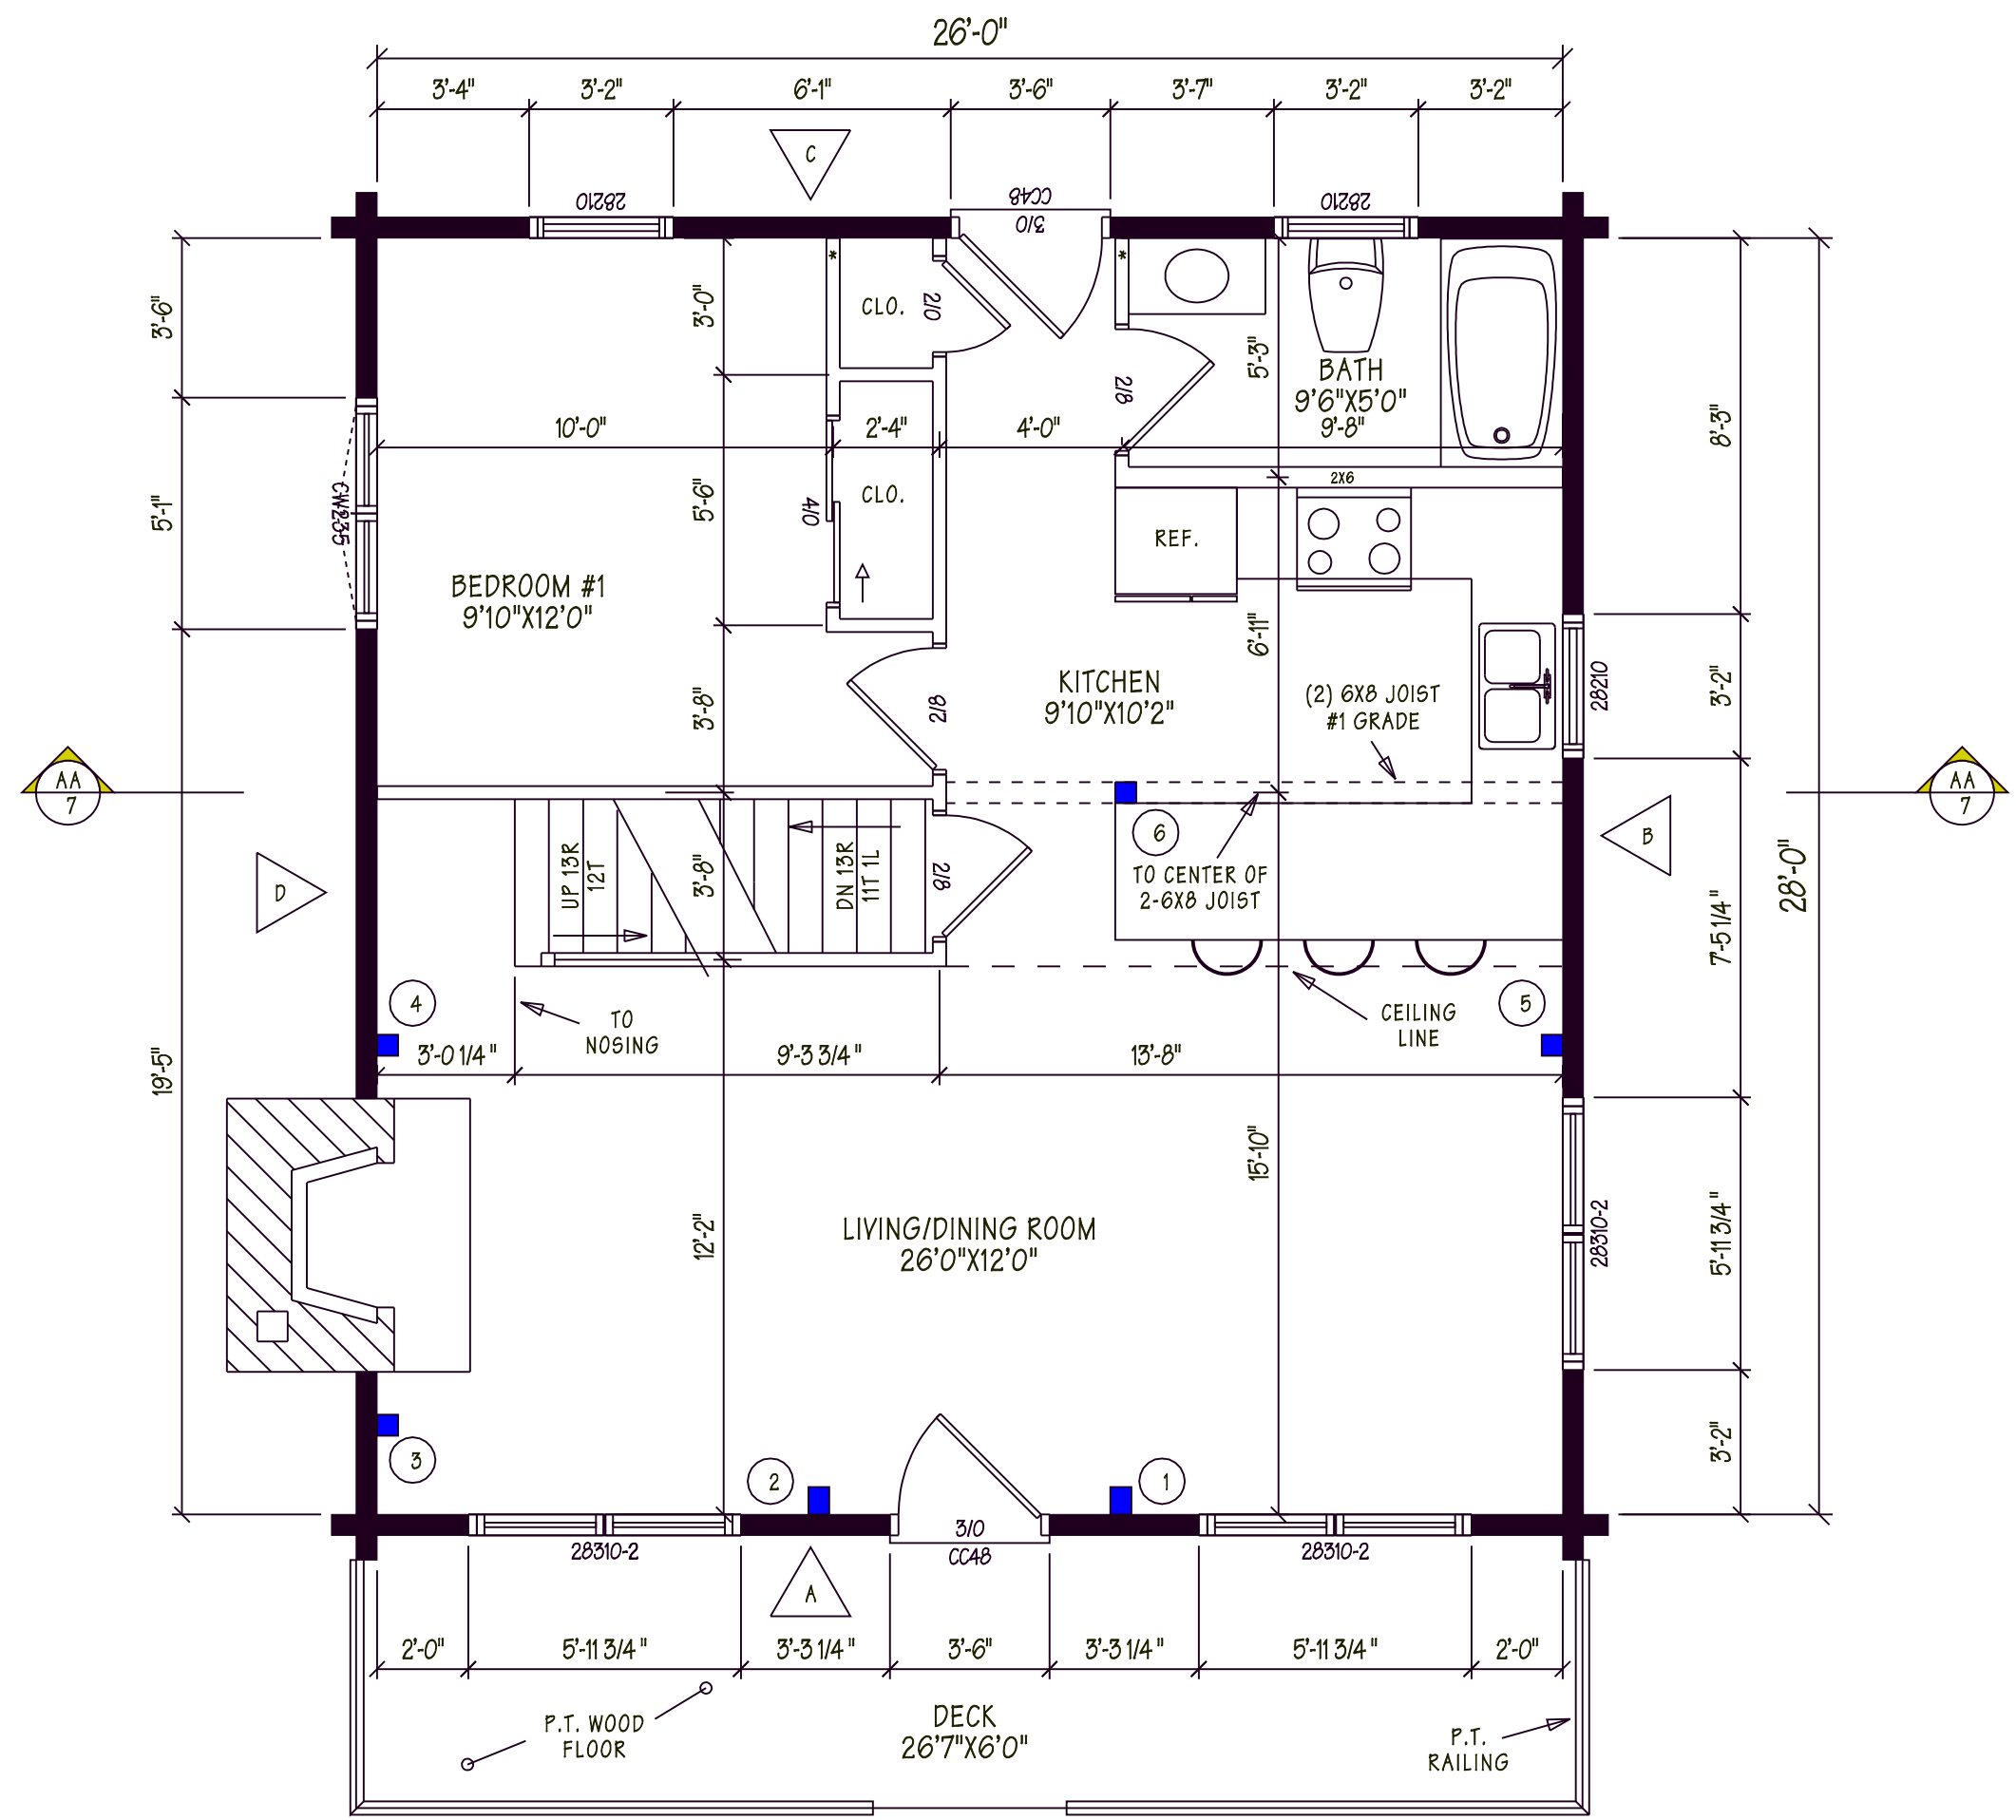

NOTICE: BUILDING DESIGNED TO MEET THE FOLLOWING LOAD CONDITIONS.
 1st FLOOR 40 P&F LIVE LOAD
 2nd FLOOR 30 P&F LIVE LOAD
 ROOF SYSTEM 50 P&F SNOW LOAD
 WIND LOAD 75 MPH EXPOSURE "B"

* = PARTITIONS THAT REQUIRE (2) 2X8 WALL PILASTER PER DETAIL B ON SHEET B.

P.T. = PRESSURE TREATED

ALL DOORS ARE 6'8" HIGH UNLESS OTHERWISE NOTED.

= DETAIL B ON SHEET A

= ELEVATION DESIGNATION

= POST & BEAM IDENTIFICATION #

= SECTION AA ON SHEET 7

NOTE: LAYOUT AND CONCEALMENT OF PLUMBING, HEATING, ELECTRICAL, AND AIR CONDITIONING LINES SHOULD BE PLANNED WITH QUALIFIED TRADES PEOPLE BEFORE STARTING CONSTRUCTION.

FLOOR PLAN

728 SQ. FT.

ATTENTION BUILDING CONTRACTOR

IN ORDER FOR YOU TO DETERMINE ADDITIONAL MATERIALS REQUIRED TO CONSTRUCT THIS BUILDING YOU MUST HAVE A COPY OF THE SIGNED ITEMIZED MATERIALS ORDER FORM ALONG WITH ANY AMENDMENTS. NORTHEASTERN LOG HOMES ONLY SUPPLIES MATERIALS LISTED ON THIS ITEMIZED FORM. ALL OTHER ITEMS NOT SPECIFICALLY LISTED ON THE SIGNED ORDER FORM ARE TO BE SUPPLIED BY THE BUILDING CONTRACTOR OR HOMEOWNER. PLEASE CONSULT HOMEOWNER IF YOU DO NOT HAVE A COPY OF THE ITEMIZED ORDER FORM.




©2004 by NLH Inc
 THIS PLAN IS COPYRIGHTED AND MAY NOT BE USED OR REPRODUCED WITHOUT WRITTEN PERMISSION FROM NORTHEASTERN LOG HOMES INC.



NO.	REVISION / CHANGE ORDER	DATE	BY	CKD.
WINDOWS	ANDERSEN 400 SERIES WHITE	MODEL	THE SUMMIT	
DRN.	X	CODES	DESIGNED TO MEET THE 1993 B.O.C.A. NATIONAL BUILDING CODE	
CKD.		PROJECT NAME	CUSTOMER	
DATE	X	PLAN NO.	NE-	SHT. NO.
SCALE	1/4" = 1'0"			1

10/01/2006 JACK L

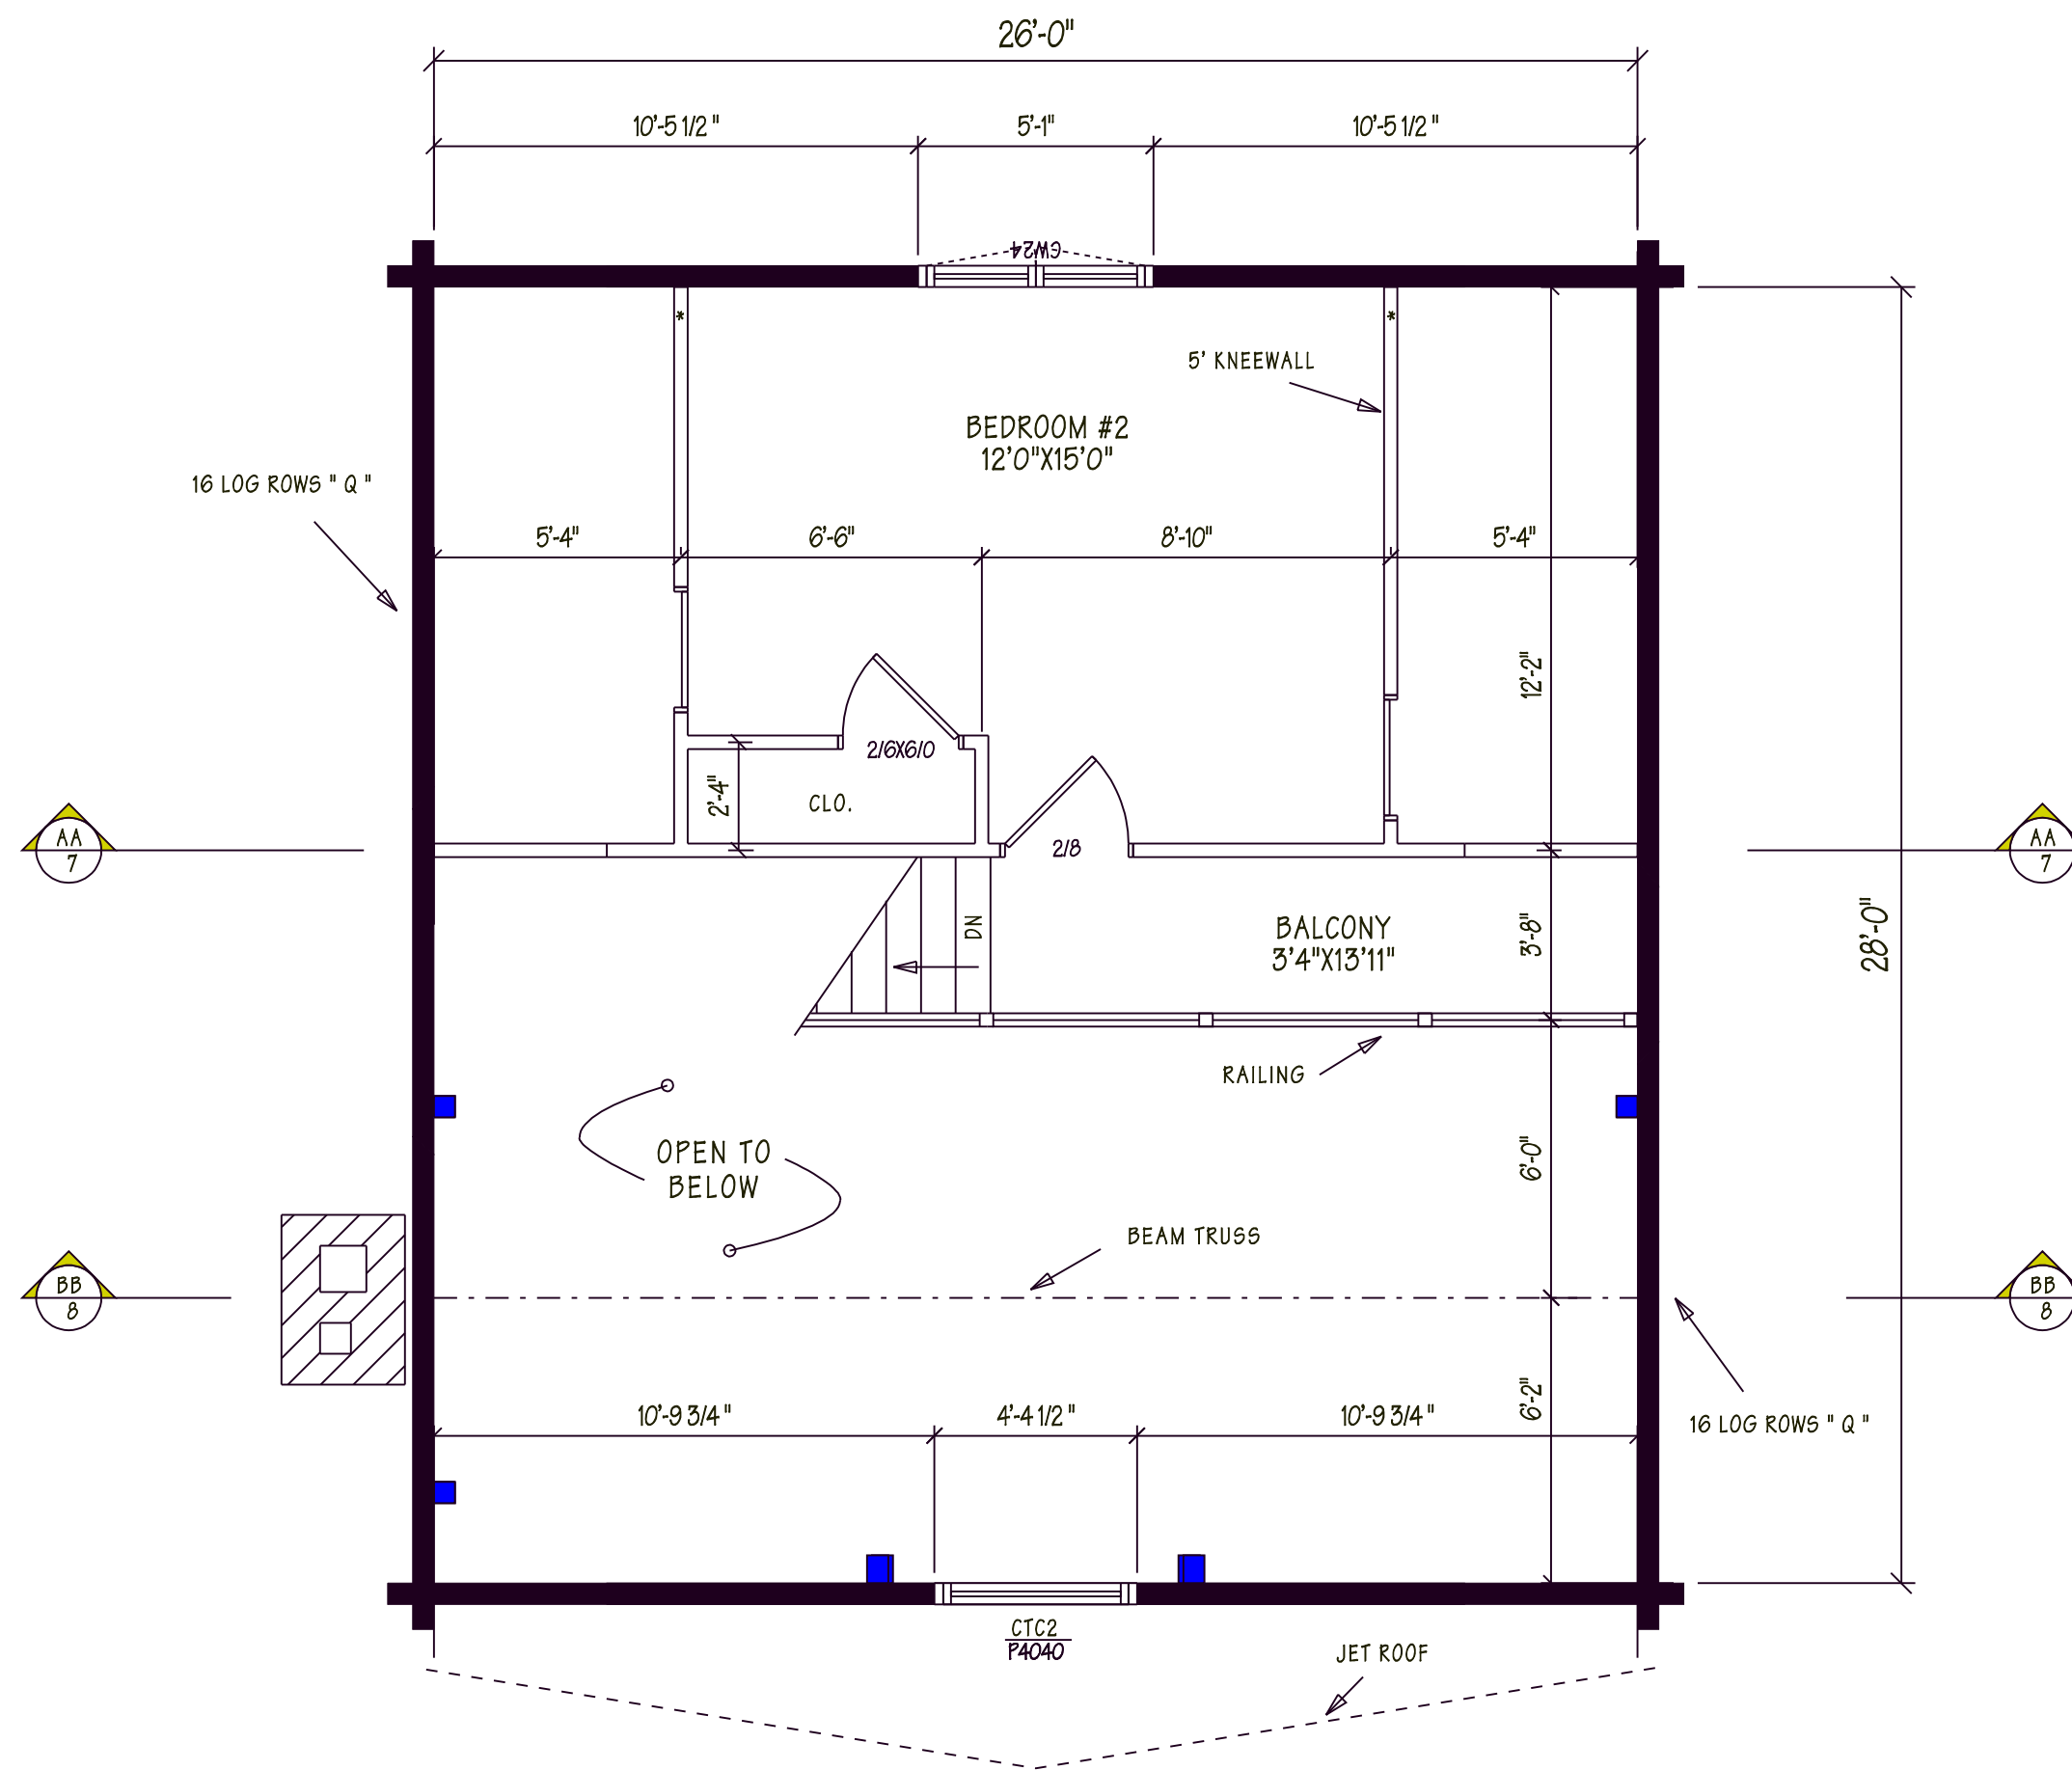

LOFT PLAN

371 SQ. FT.



NORTHEASTERN LOG HOMES
©2004 by NLH Inc
 THIS PLAN IS COPYRIGHTED AND MAY NOT BE USED OR REPRODUCED WITHOUT WRITTEN PERMISSION FROM NORTHEASTERN LOG HOMES INC.

NO.	REVISION / CHANGE ORDER	DATE	BY	CKD.
WINDOWS		MODEL		
DRN.	BR	CODES		
CKD.				
PROJECT NAME		CUSTOMER		
DATE	X	PLAN NO.	NE-	SHT. NO.
SCALE	1/4" = 1'-0"			2