



The Regal



Northeastern Log Homes

info@northeasternlog.com 800-624-2797 www.northeasternlog.com

*Artist's rendering, photography and optional design ideas may vary from the standard model. Please always consult the standard floorplan and refer to the Premier Series material list as to what is included.




Two Full Baths

Consider 2 skylights in the great room to contribute to the brightness and openness of the great room layout



info@northeasternlog.com 800-624-2797 www.northeasternlog.com

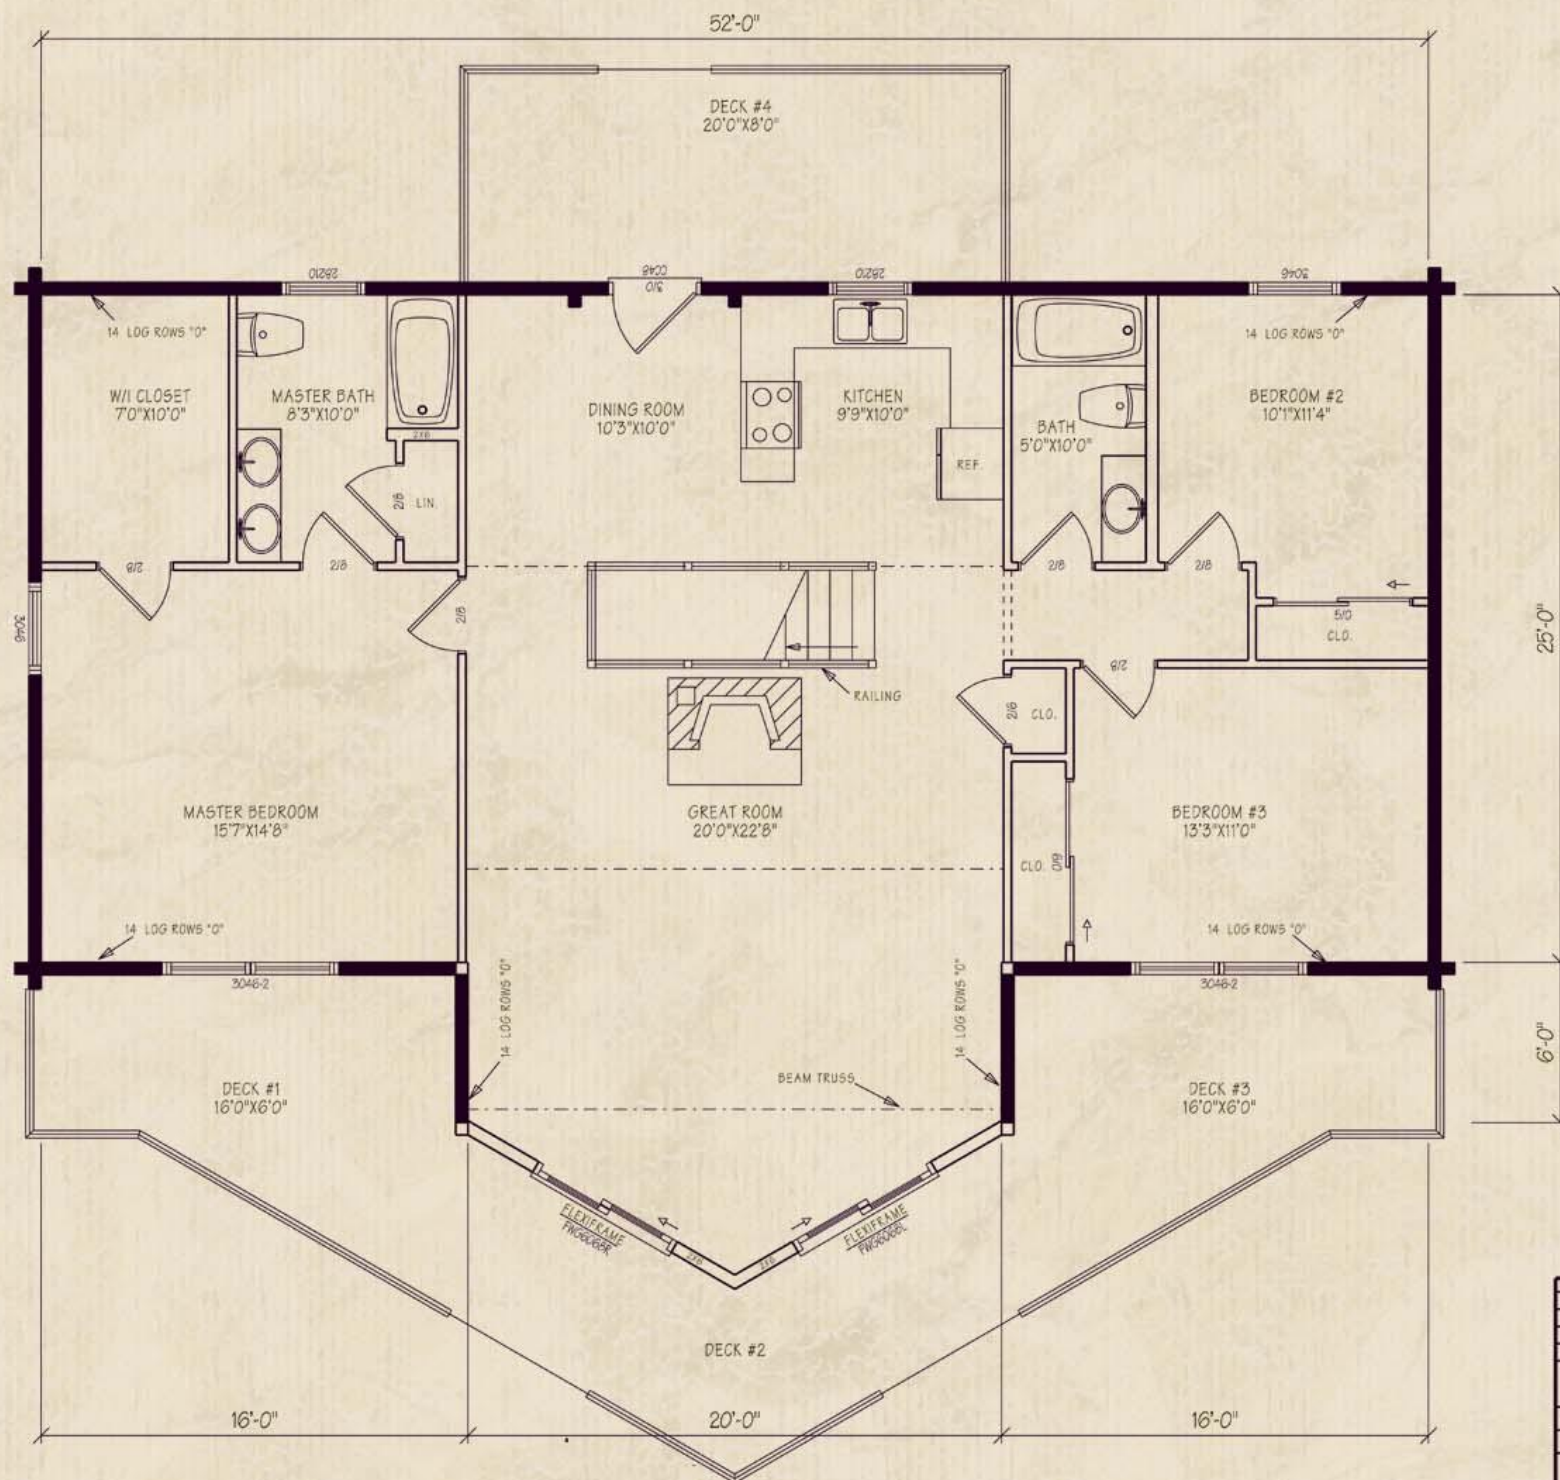

©2004 by NLH Inc

THIS PLAN IS COPYRIGHTED AND MAY NOT BE USED OR REPRODUCED WITHOUT WRITTEN PERMISSION FROM NORTHEASTERN LOG HOMES INC.

NO.	SECTION / CHANGE ORDER		DATE	BY	CHECK
WINDOWS	ANDERSEN 400 SERIES WHITE		MODEL THE REGAL		
DOOR	GS	CODED	DESIGNED TO MEET THE 2003 INTERNATIONAL RESIDENTIAL CODE		
PROJECT NAME			CUSTOMER		
DATE	8-7-06		PLANNING	NE-	
SCALE	1/4"=1'0"			1	